


ATTACHMENT 1-2B
FACILITIES MAP

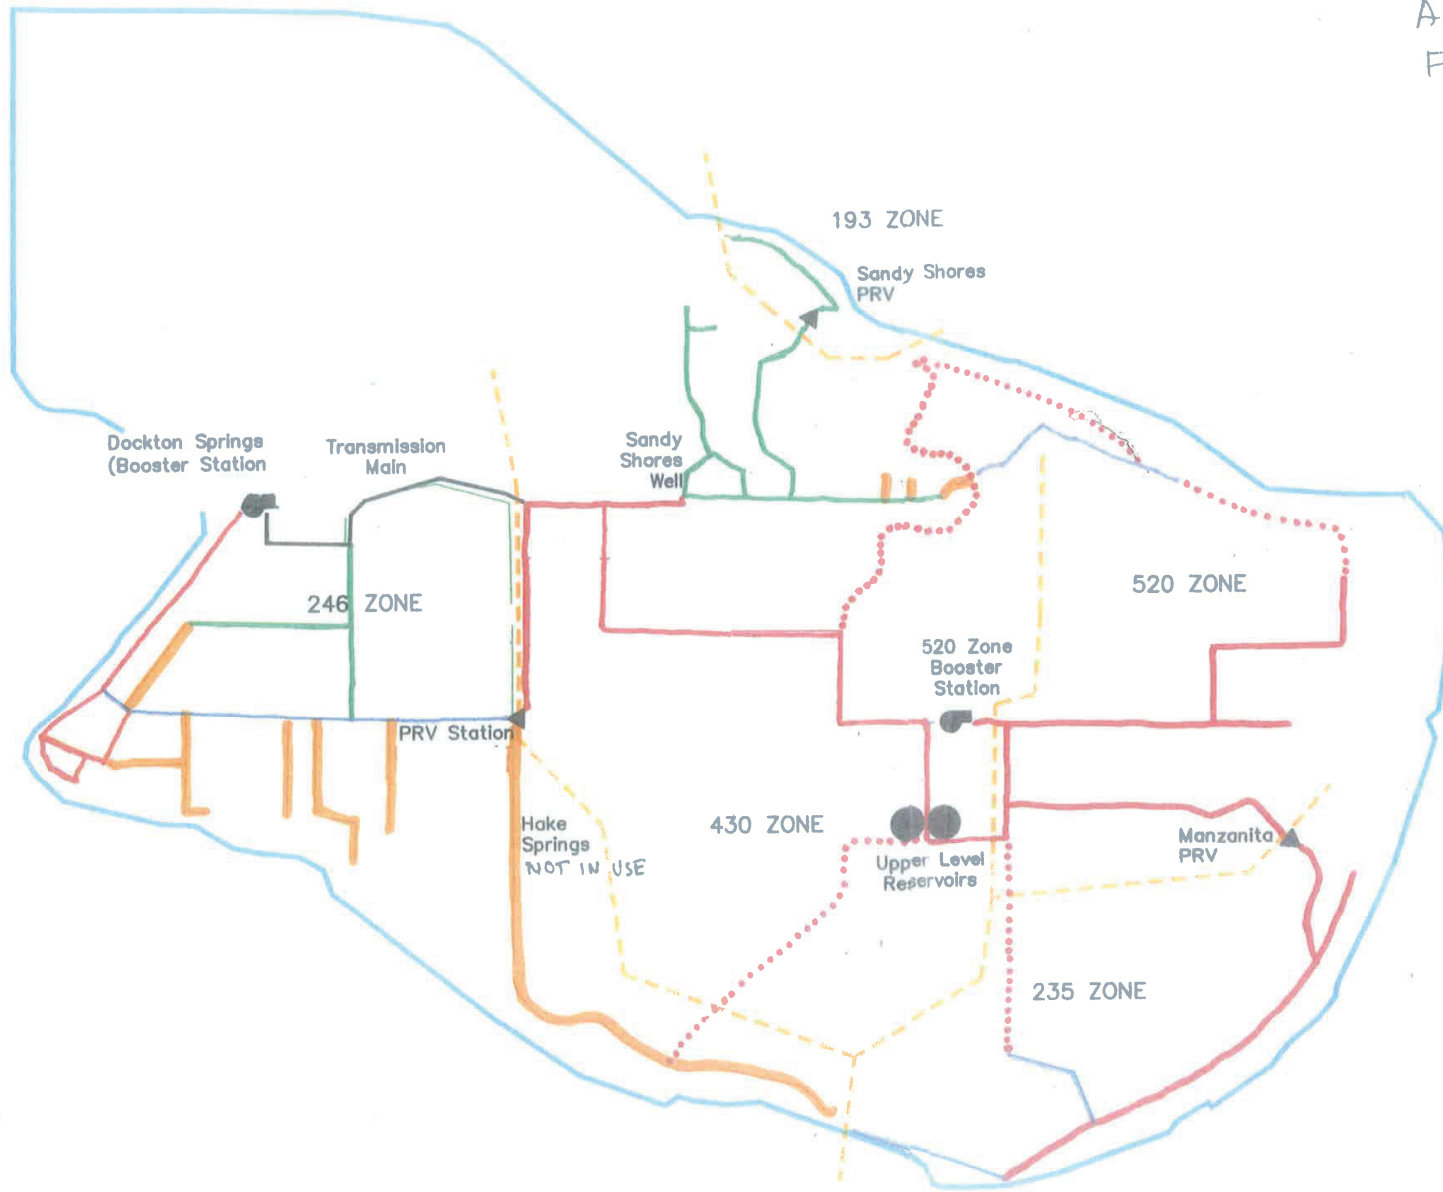

LEGEND

	2" WATER MAIN
	4" WATER MAIN
	6" WATER MAIN
	8" WATER MAIN
	8" PROPOSED MAIN FUTURE
	RESERVOIRS
	BOOSTER STATION
	PRV
	SERVICE AREA BOUNDARY
	PRESSURE ZONE BOUNDARY

DOCKTON WATER ASSOCIATION
FIGURE 2
WATER SYSTEM BASEMAP

Gray & Osborne, Inc.
CONSULTING ENGINEERS

FEBRUARY, 2013